


New Signs

- 'A': 6' wide x 8'-8" high double face monument sign, illuminated
- 'B': 6' wide x 11'-3" high double face monument sign, illuminated
- 'C': 6' wide x 6' high double face post & panel sign, non-lit
- 'D': 3' wide x 5' high double face post & panel sign, non-lit

Existing Signs

- #1: 4' high x 10' wide temporary banner.
- #2: 1300 South Wing, illuminated 70" high x 50" wide wall tenant sign. 6" high metal address numerals 1300 below sign.
- #3: Canopy over 1300 entrance. 30" high x 9' long Ascension wording.
- #4: 16" high x 25" wide metal Stearns Chapel sign.
- #5: 8" high metal Ascension Church letters, area is 35" x 10' wide.
- #6: Canopy near 1236 entrance. 14" high x 10' long Ascension wording.
- #7: 6" high x 12" wide 1212 Synod Office letters on door window.
- #8: Canopy over 26th St. entrance. 14" high x 8' long Ascension wording.
- #9: 28" high x 24" wide metal wall sign with tenants listed.
- #10: Canopy over 26th gym entrance. 12" high x 8' long Ascension Gym letters.
- #11: 3' high x 8' wide temporary banner announcing 10:00 service.
- #12: 1300 South Wing, non-lit 48" high x 36" wide metal sign with blank tenant spaces.
- #13: Canopy over 26th St. alley disabled entrance. 12" high x 16' long Ascension wording.
- #14: 24" high x 22" wide metal wall sign.
- #15: 36" high x 24" wide metal wall sign with tenants listed.

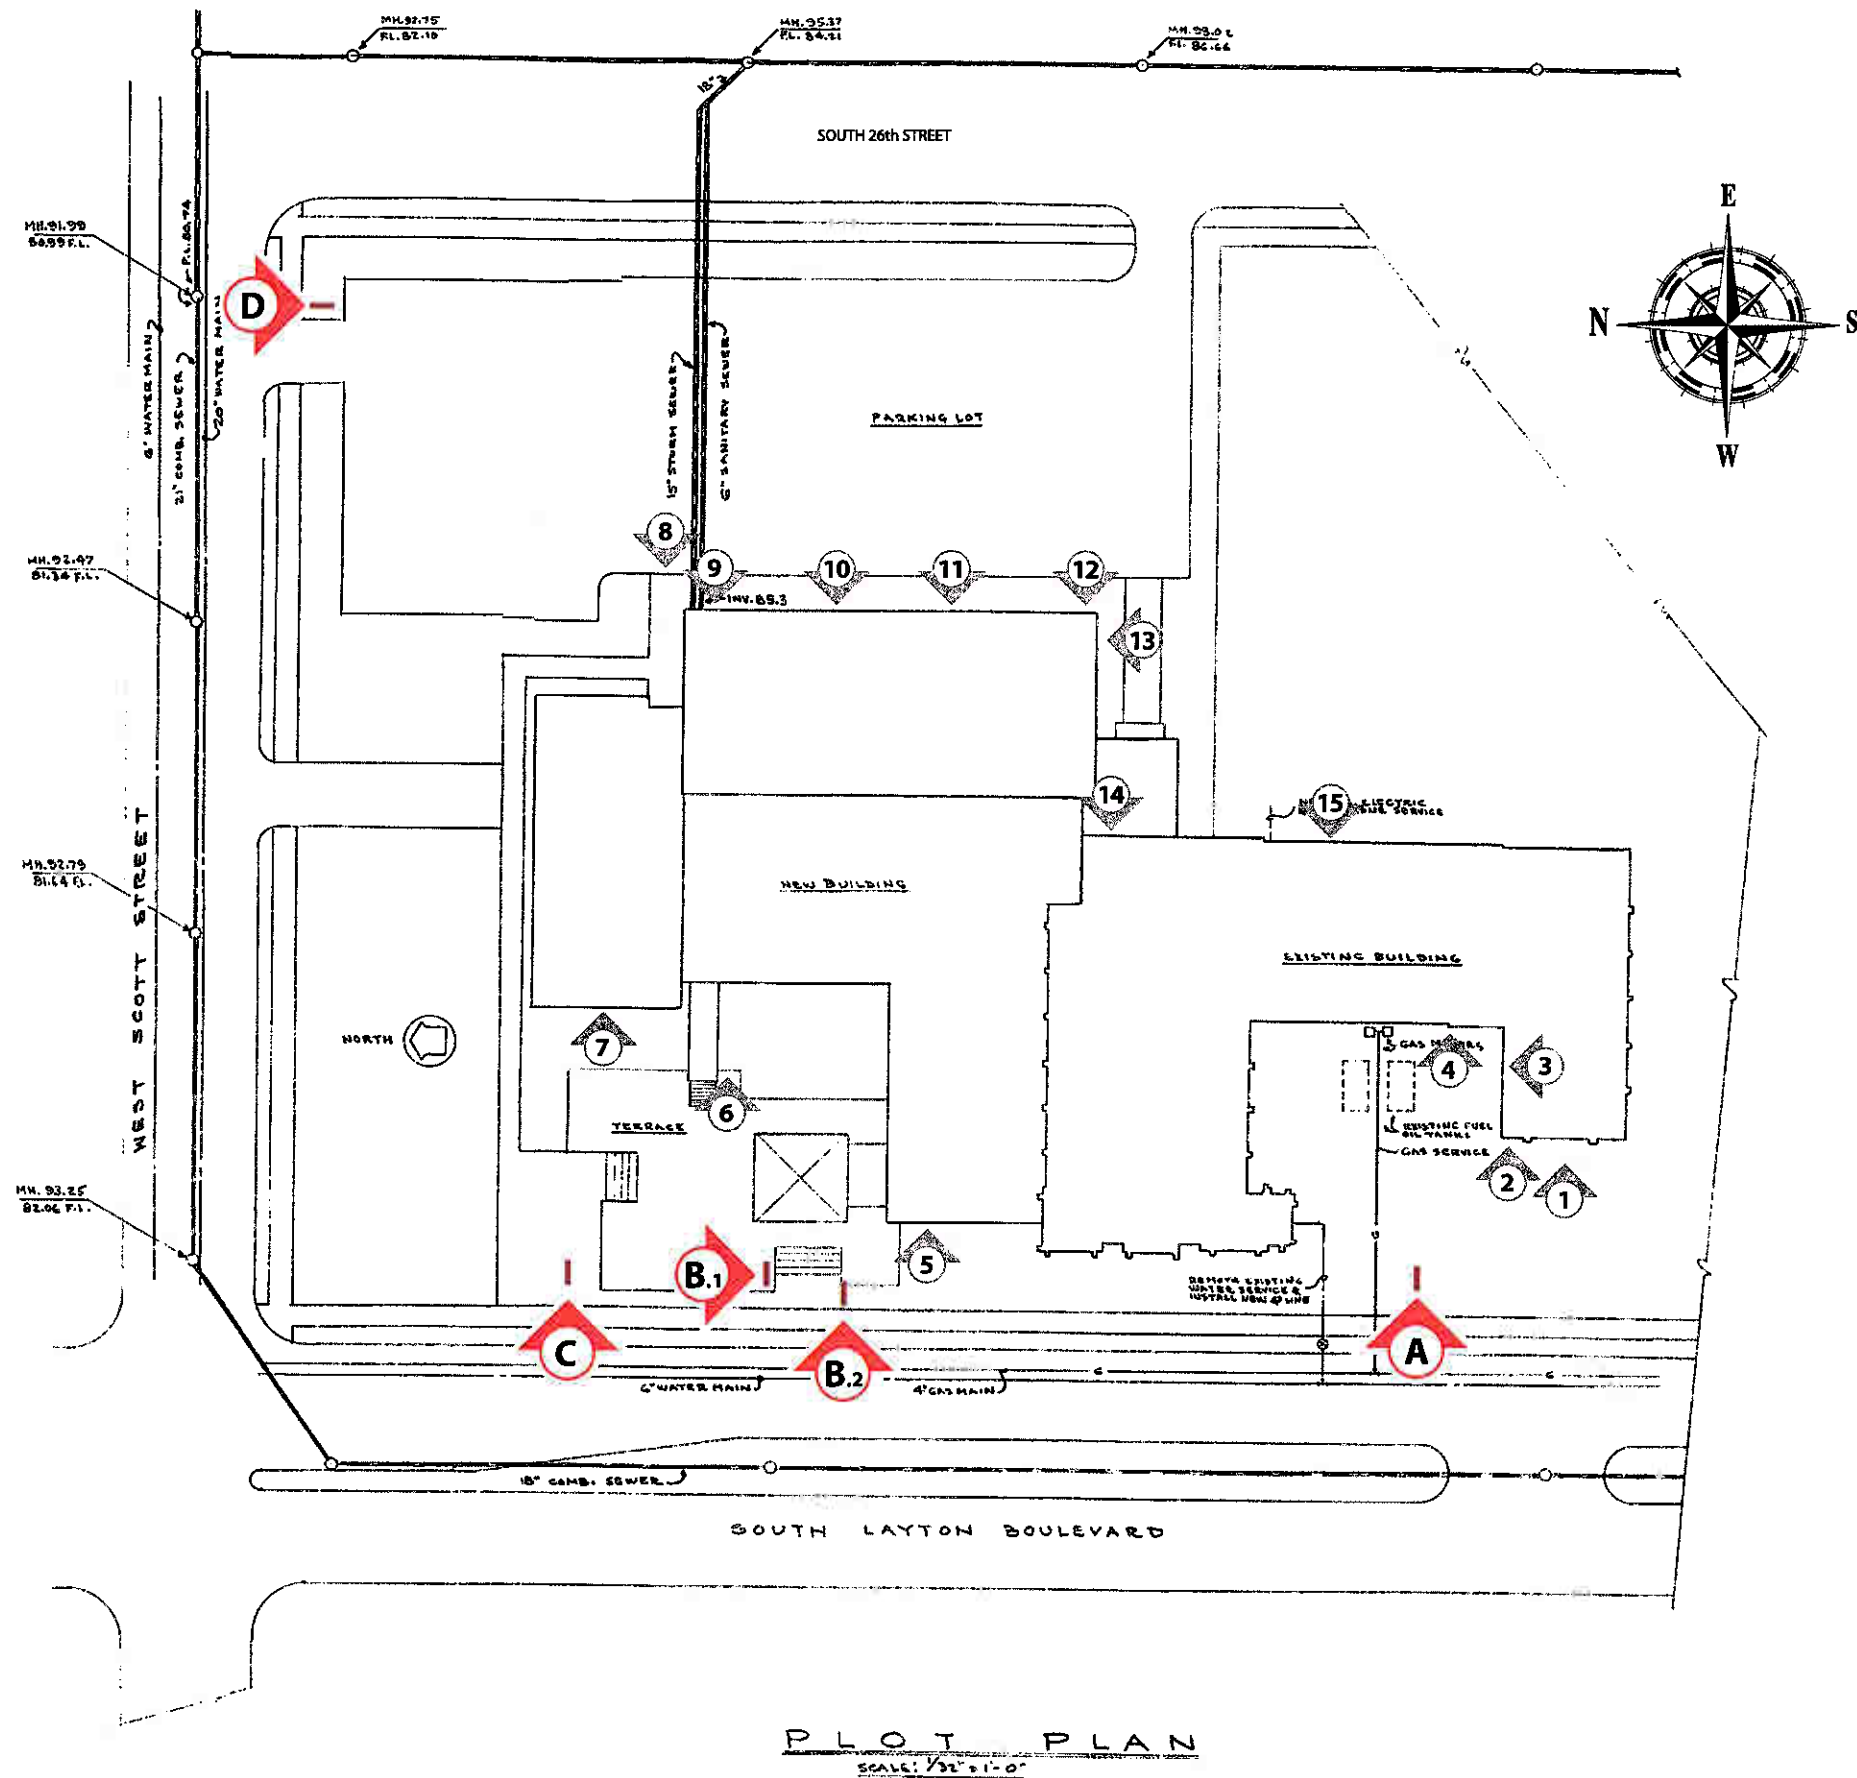

3130 Intertech Drive  
Brookfield, WI 53045  
262-781-3100 phone  
262-781-4626 fax  
www.triadcreativegroup.com

©  
Copyright 2005 - All designs, concepts and variations there of are the sole property of Triad Creative Group.  
Triad retains the exclusive right to bid on the production of its designs.

Client  
**Ascension Lutheran Church**  
1236 S. Layton Blvd.  
Milwaukee, WI 53215

Customer Approval  
**PRELIMINARY**

Revision  
added existing signs 11-7-07

Representative  
Fred Meyer

Drawn By  
MCM

Job Number  
17698


Date  
07-02-07

Scale  
None

Sheet  
**Plot Plan**

1/4" = 1' - 0"  
 ) Double Face Monument Sign

Fully Illuminated  
 White  
 Paint - Burgundy, (opaque)  
 Sign body - Paint Burgundy to match face  
 Sign base and spanner at top - Paint Lt. Grey, (tex-cote finish)  
 - Flat cut out aluminum 1/4" thick, stud mounted to base  
 Painted aluminum "Jerusalem" cross - Paint M.A.P. Brushed Aluminum  
 Steel pipe buried into 12" x 48" deep concrete footing.

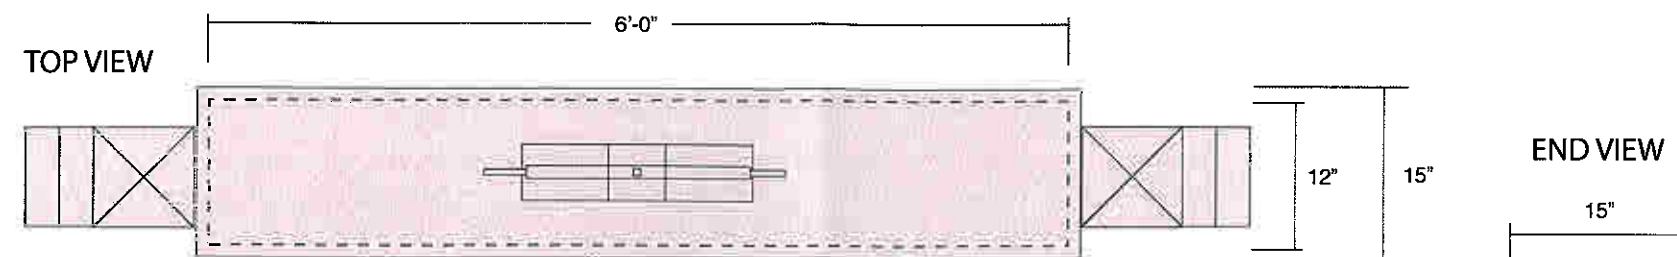

3130 Intertech Drive  
 Brookfield, WI 53045  
 262-781-3100 phone  
 262-781-4626 fax  
 www.triadcreativegroup.com

©  
 Copyright 2005 - All designs, concepts  
 and variations there of are the sole  
 property of Triad Creative Group.  
 Triad retains the exclusive right  
 to bid on the production of its  
 designs.

Client  
**Ascension Lutheran  
 Church**  
 1236 S. Layton Blvd.  
 Milwaukee, WI 53215

Customer Approval

Revision  
 design 3-29-07  
 layout 5-25-07  
 base decoration 11-5-07

Representative  
**David Bullis**

Drawn By  
**MCM**

Job Number  
**17698**

Date  
 04-26-06

Scale  
 3/4" = 1' - 0"


Sheet

1



# Double Face Monument Sign

uminated  
e  
l - Burgundy, (opaque)  
ign body - Paint Burgundy to match face  
base and spanner at top - Paint Lt. Grey, (tex-cote finish)  
at cut out aluminum 1/4" thick, stud mounted to base  
pipe buried into 12" x 48" deep concrete footing.

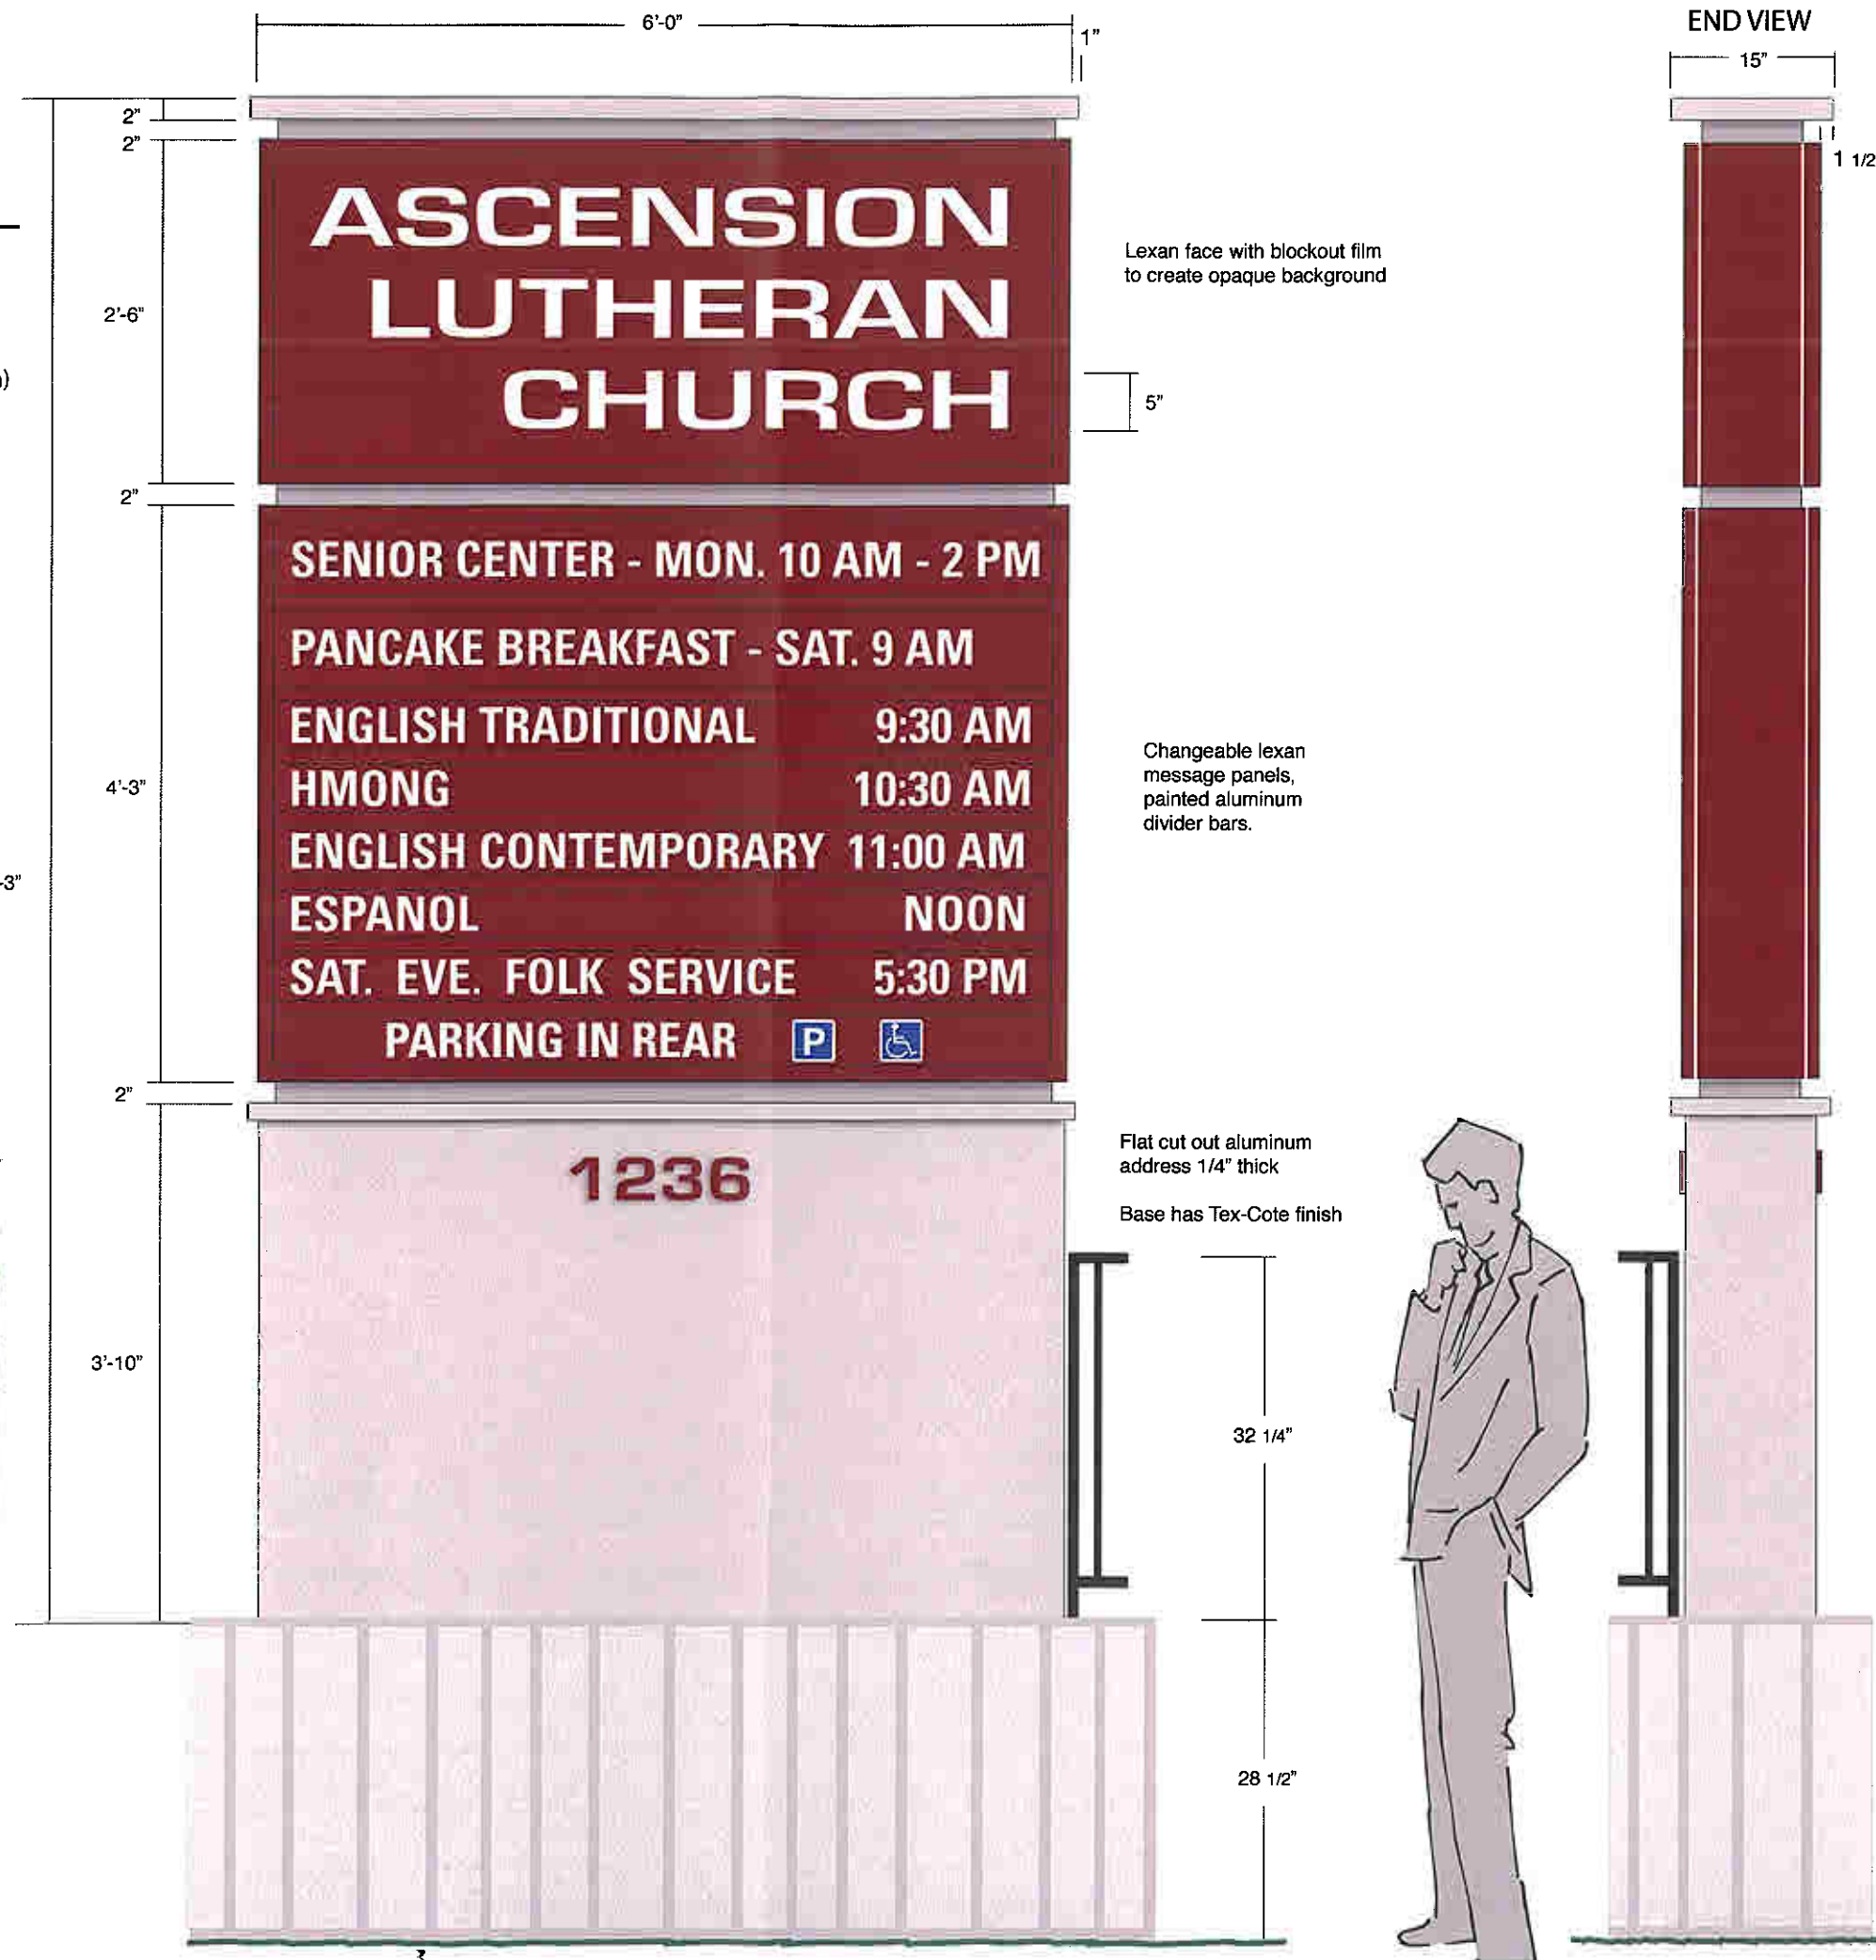

3130 Intertech Drive  
Brookfield, WI 53045  
262-781-3100 phone  
262-781-4626 fax  
www.triadcreativegroup.com

©  
Copyright 2005 - All designs, concepts  
and variations there of are the sole  
property of Triad Creative Group.  
Triad retains the exclusive right  
to bid on the production of its  
designs.


Client  
**Ascension Lutheran Church**  
1236 S. Layton Blvd.  
Milwaukee, WI 53215

Customer Approval  
  
Revision  
design 3-29-07  
design 5-29-07  
elim. message center 11-5-07

Representative  
**David Bullis**  
  
Drawn By  
**MCM**

Job Number  
**17698**  
  
Date  
**04-26-06**

Scale  
3/4" = 1' - 0"  
  
Sheet  
**2**

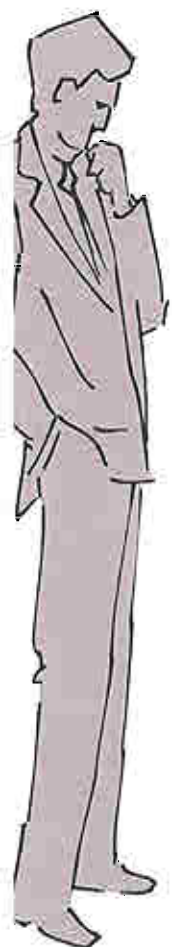

Replaces this sign.

### Sign "C"

One (1) Double Face Identification Sign

Non- Lit

Graphics - Pressure sensitive vinyl

3/4" MDO sign face - Paint with sign enamel

Painted 4 x 4 cedar posts with finials, direct bury posts into ground.

NOTE: New sign to be installed perpendicular to Layton Blvd.



3130 Intertech Drive  
Brookfield, WI 53045

262-781-3100 phone  
262-781-4626 fax  
www.triadcreativegroup.com

©

Copyright 2005 - All designs, concepts and variations there of are the sole property of Triad Creative Group.

Triad retains the exclusive right to bid on the production of its designs.

Client

### Ascension Lutheran Church

1236 S. Layton Blvd.  
Milwaukee, WI 53215

Customer Approval

Revision

addition 3-29-07

opt. 2 5-25-07

Representative

Fred Meyer

Drawn By

MCM

Job Number

17698

Date

04-26-06

Scale

3/4" = 1' - 0"

Sheet

3





Sign "D"  
One (1) Double Face Identification Sign

Non-Lit  
Graphics - Pressure sensitive vinyl  
3/4" MDO sign face - Paint with sign enamel  
Painted 4 x 4 cedar posts, direct bury into ground.


TOP VIEW



3'-0"



opposite face

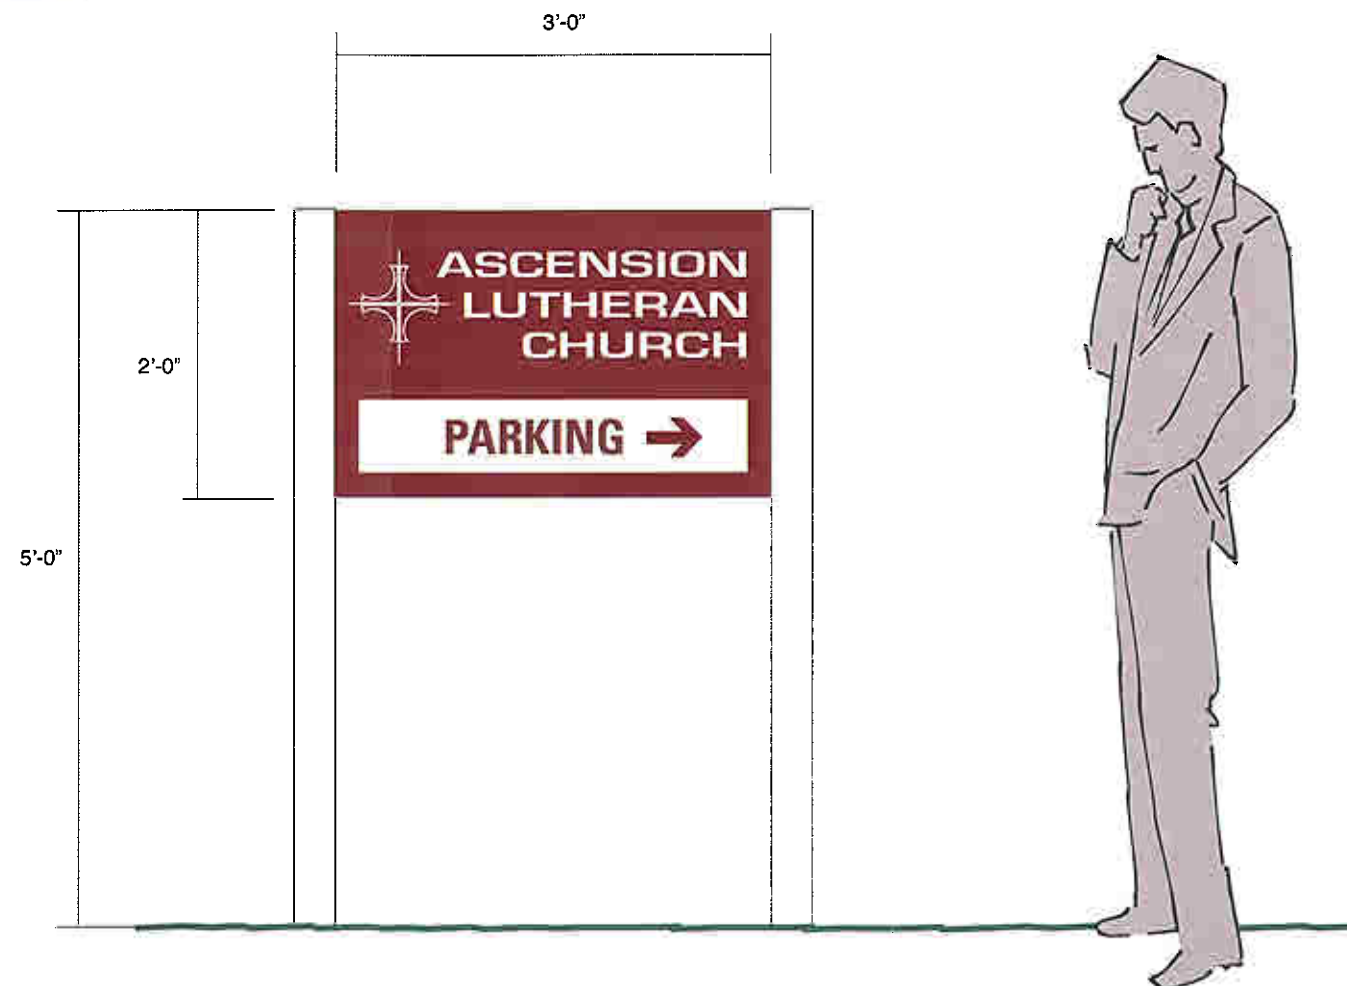

3130 Intertech Drive  
Brookfield, WI 53045

262-781-3100 phone  
262-781-4626 fax  
www.triadcreativegroup.com

©  
Copyright 2005 - All designs, concepts  
and variations there of are the sole  
property of Triad Creative Group.

Triad retains the exclusive right  
to bid on the production of its  
designs.

Client

**Ascension Lutheran  
Church**

1236 S. Layton Blvd.  
Milwaukee, WI 53215

Customer Approval

Revision  
addition 5-29-07

Representative  
Fred Meyer

Drawn By  
MCM

Job Number  
**17698**

Date  
04-26-06

Scale  
3/4" = 1' - 0"

Sheet

**4**